


MAP SHOWING PROPOSE LAND LOCATION ON GOOGLE MAP

AT VILLAGE :- BEELPURA, TEH.:- AMER, JAIPUR.



NOT TO SCALE

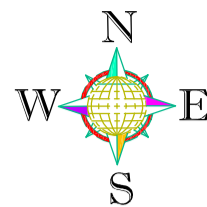

MAP SHOWING PROPOSE LAND LOCATION ON Z.D.P. ZONE -13

AT VILLAGE :- BEELPURA, TEH.:- AMER, JAIPUR.

NOT TO SCALE

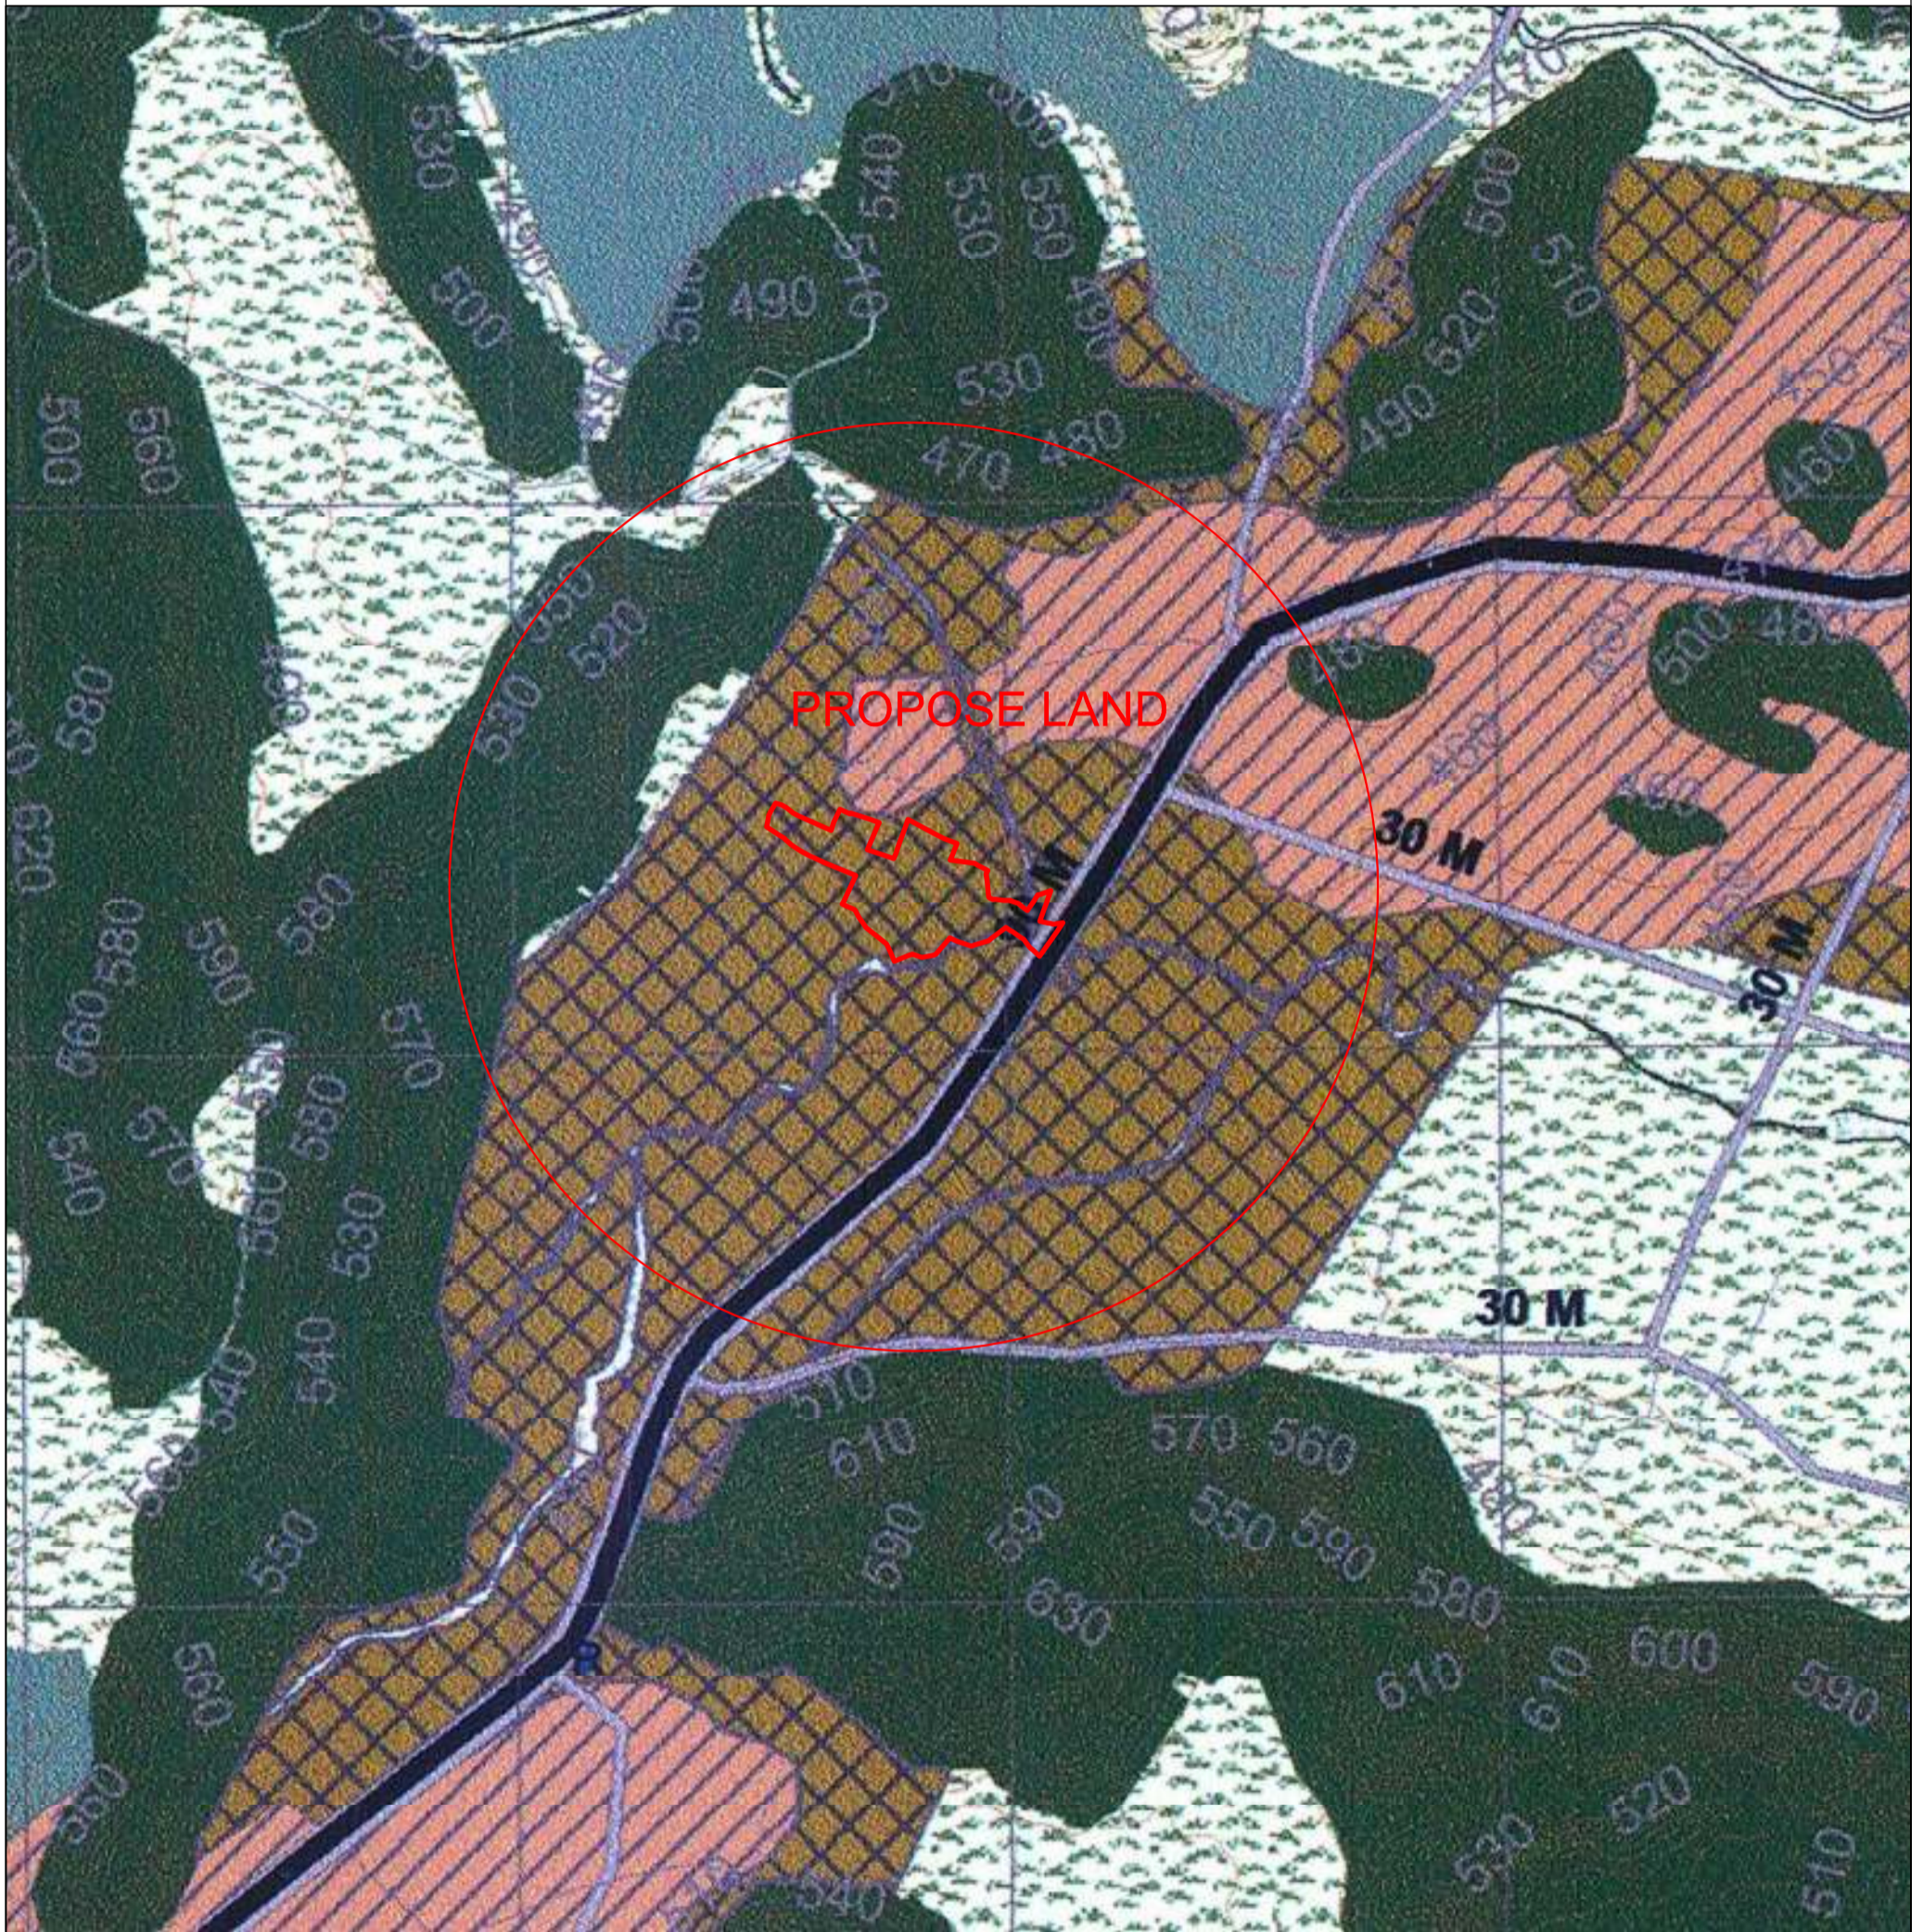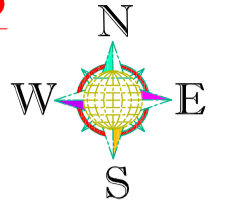

LEGEND

RESIDENTIAL	PUBLIC & SEMI-PUBLIC	U2	MDP RING ROAD
COMMERCIAL	PUBLIC UTILITY	U2 HIZ	90 M PROPOSED RING ROAD BY 18-11
MIXED USE	CREMATION/BURIAL GROUND	U2 LIZ	COMMITMENT BOUNDARY
GOVERNMENT & SEMI GOVERNMENT	CIRCULATION	U3	HT Line Safety Corridor
INDUSTRIAL	PROPOSED ROAD	U3 LIZ	G1
TOURIST FACILITY	HT LINE	Drain/River/Waterbody	Forest /R.F./P.F./Hills
RECREATIONAL	ZONE BOUNDARY (PZ-13)	G2	Ecological Area
PARK	SPECIAL AREA		
NALLAH / RIVER	Geobase		

ZONAL DEVELOPMENT PLAN PLANNING ZONE 13 PROPOSED LAND USE

ZONAL PLAN APPROVED VIDE 54TH AUTHORITY MEETING DATED 22-05-2018

