


LAY OUT PLAN OF
SUMER NAGAR EXTENSION
"I" BLOCK

AT VILLAGE BALRAMPURA URF KHEJRON KA BAS
 TEHSIL - SANGANER DIST.- JAIPUR
 UNDER- MITRA GRAH NIRMAN SAHAKARI SAMITI Ltd.
 JAIPUR
 REG. NO. 603/L



zk
20
 निरीक्षक
 सहकारिता प्रकोष्ठ
 ज० वि० प्रा०
 ज० १८-१९ PRN

ROAD 100'-0" WIDE

Scale:-1"=50'

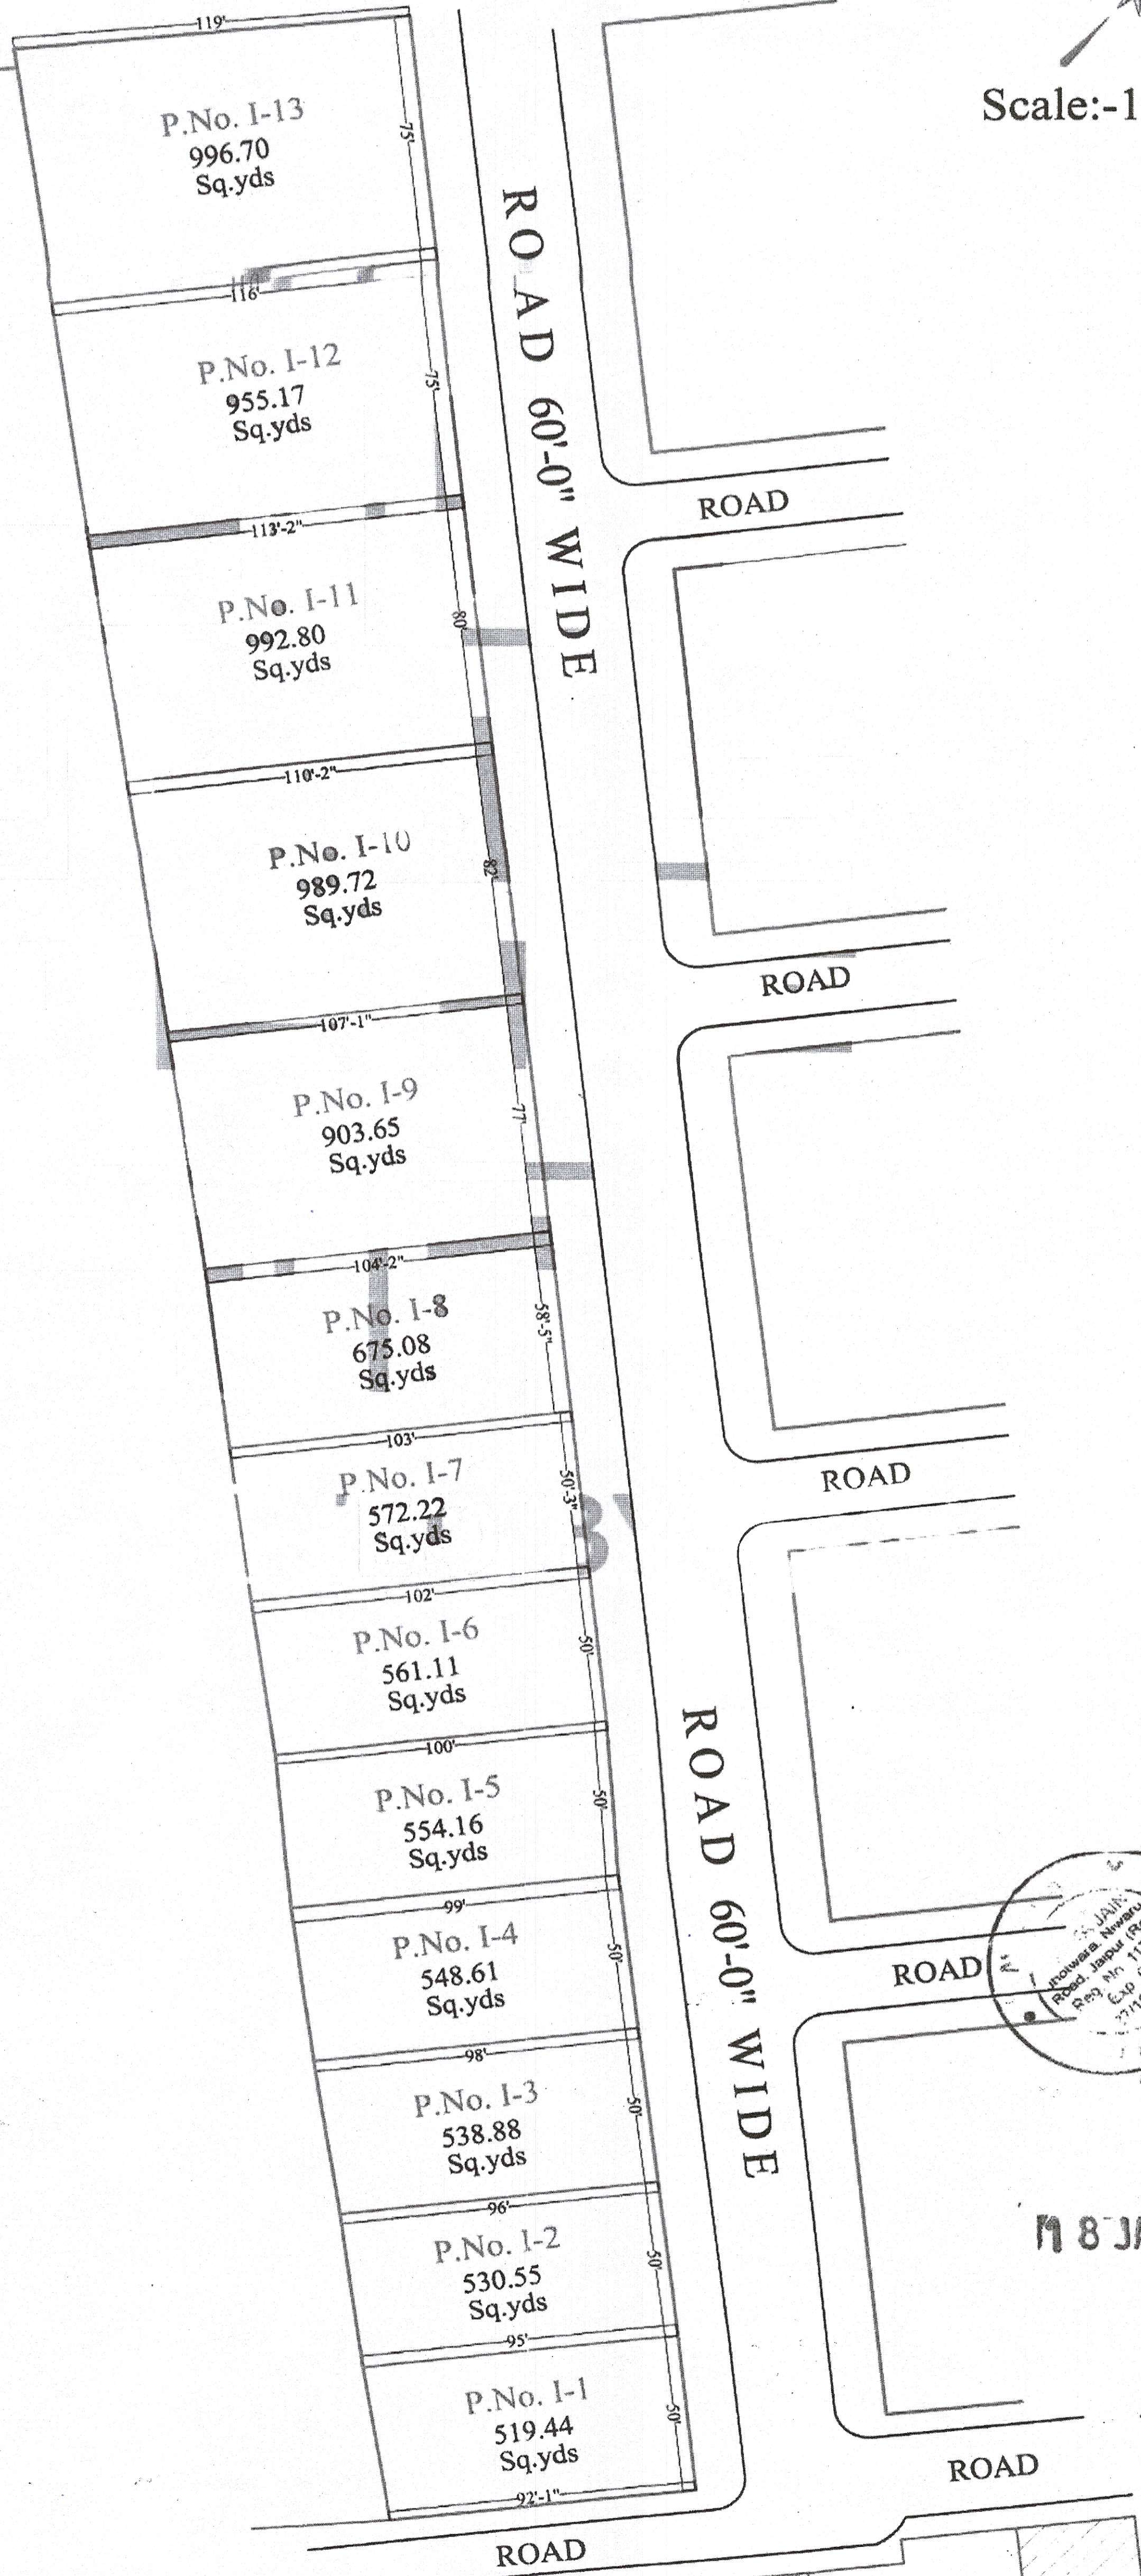

Plots Area:- 9338.10 Sq.yds	77.17 %
Road Area:- 2761.90 Sq.yds	22.83 %
Total Area:- 12100.00 Sq.yds	100.00 %

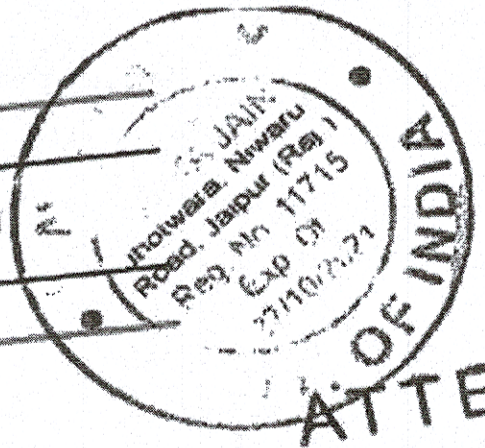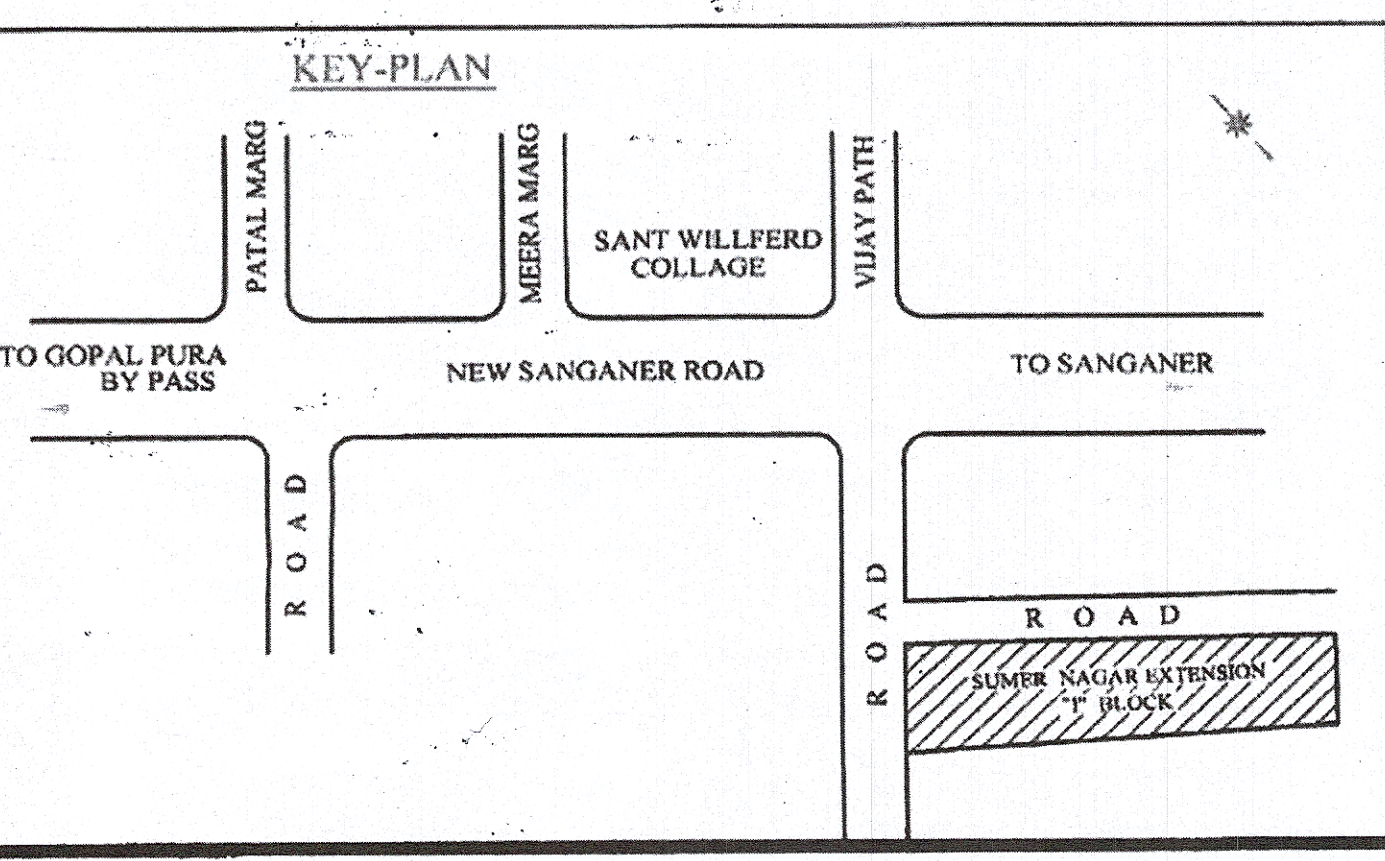

ATTESTED
 Notary Public
 Jaipur

18 JAN 2017

सहकारिता प्रकोष्ठ
 अध्यक्ष
 बुधेश्वर विकार "आई ब्लॉक विकास समिति"
 कल्याण (राज.)

CW